

Powerclean

Show Dates: October 19-21, 2018

Facility: Royale Caribe Hotel

City, State: Orlando, FL

Location: Caribbean I-VII

Legend:

Inventory as of 08/09/2018

Dimension	Qty	Rented	Available
10x10'	30	27	3
10x20'	14	14	0
10x30'	2	2	0
20x20'	7	7	0
20x30'	4	4	0
30x30'	1	1	0
Totals:	58	55	3

AE: Diane Lallman


Show Number: 08257-6-18

Drawn By: Tim Navratil

Revised: r15 8-9-18

File:

Every effort has been made to ensure the accuracy of all information contained on this floor plan. However, no warranties, either expressed or implied are made with respect to this floor plan. If the location of building columns, utilities or other architectural components of the facility is a consideration in the construction of an exhibit, it is the sole responsibility of the exhibitor to physically inspect the facility to verify all dimensions and locations.

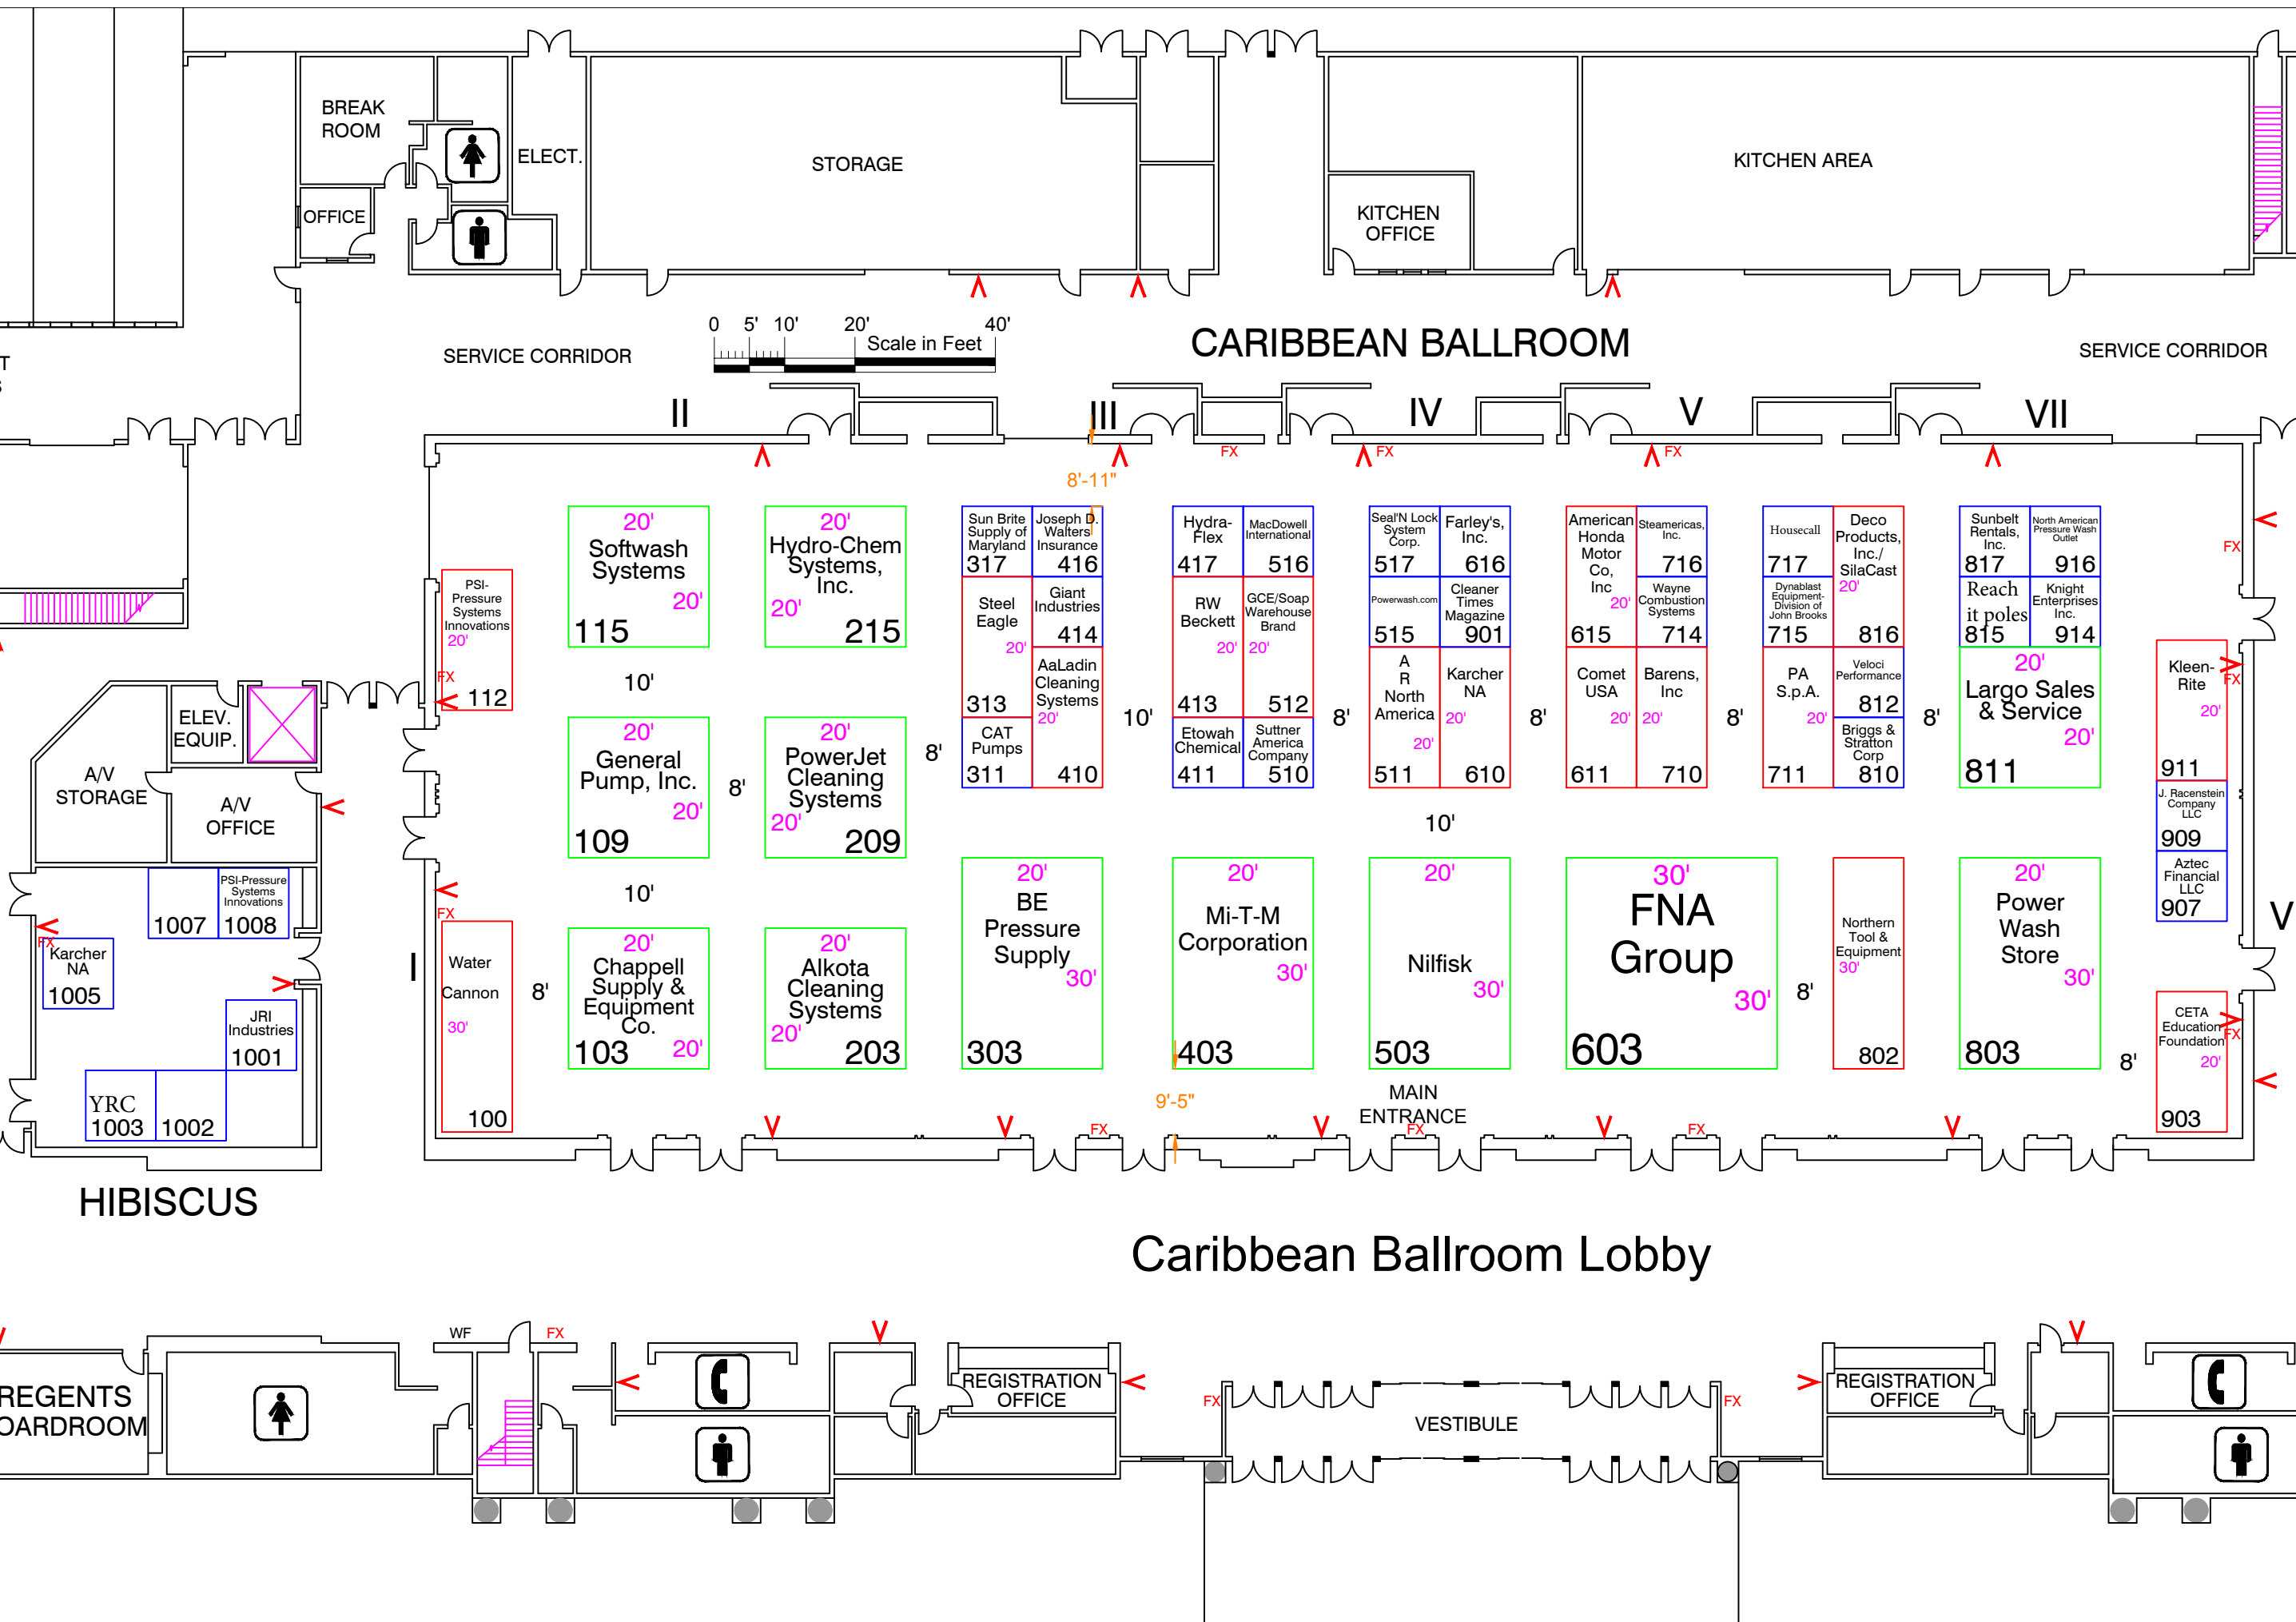

Caribbean Ballroom Lobby

