


4/9/2021 7:55:05 AM

HYATT REGENCY NEW ORLEANS LEVEL 1 ELITE HALL A



Show Account or Name:	PowerClean 2021	
Show Date:	September 10-12, 2021	
Facility Name:	Hyatt Regency New Orleans	
Facility City, State:	New Orleans, LA	
Show Room Location:	Elite Hall A	
Booth Layout:	Inventory as of 04/09/2021	
Dimension	Size	SOFT
10'x10'	100 26	2,600
10'x20'	200 13	2,600
20'x20'	400 7	2,800
20'x30'	600 3	1,800
Totals:	50	10,100
Account Executive:	Valerie A LeDoux	
Show Number:	06-08257-21	
Drawn By:	Herman Bottoms	
File Name:	08257-06-21 R8	
Revised Date:	4/9/2021 7:54 AM	
Drawing Scale:	3/8"=10'-0"	

Notes:
 Every effort has been made to ensure the accuracy of the information contained on this floor plan. However, the exhibitor is responsible for the accuracy of the information contained on this floor plan. If the exhibitor or building owner, unless or other architectural components of the building are not shown on this floor plan, the exhibitor is responsible for the accuracy of the information. It is the sole responsibility of the exhibitor to properly inspect the facility to verify all dimensions.

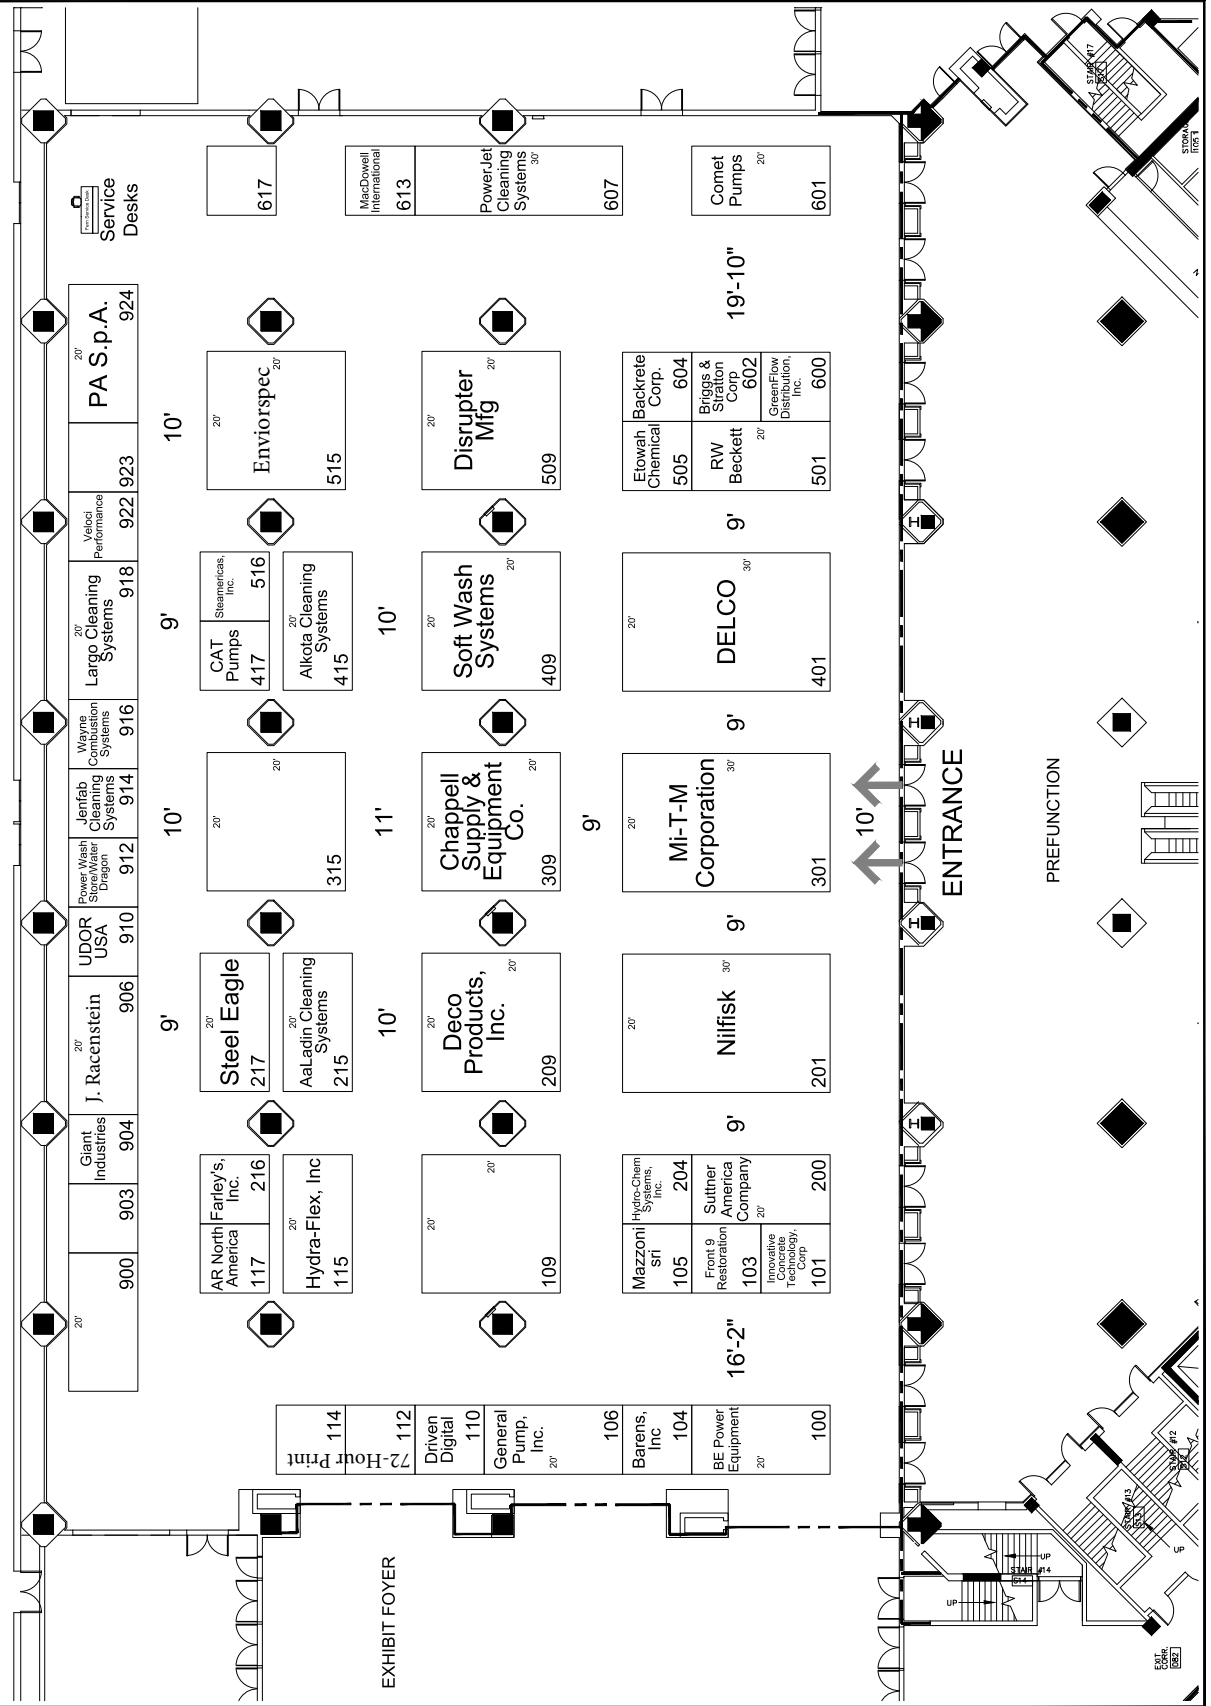

Scale: 3/8"=10'-0"