


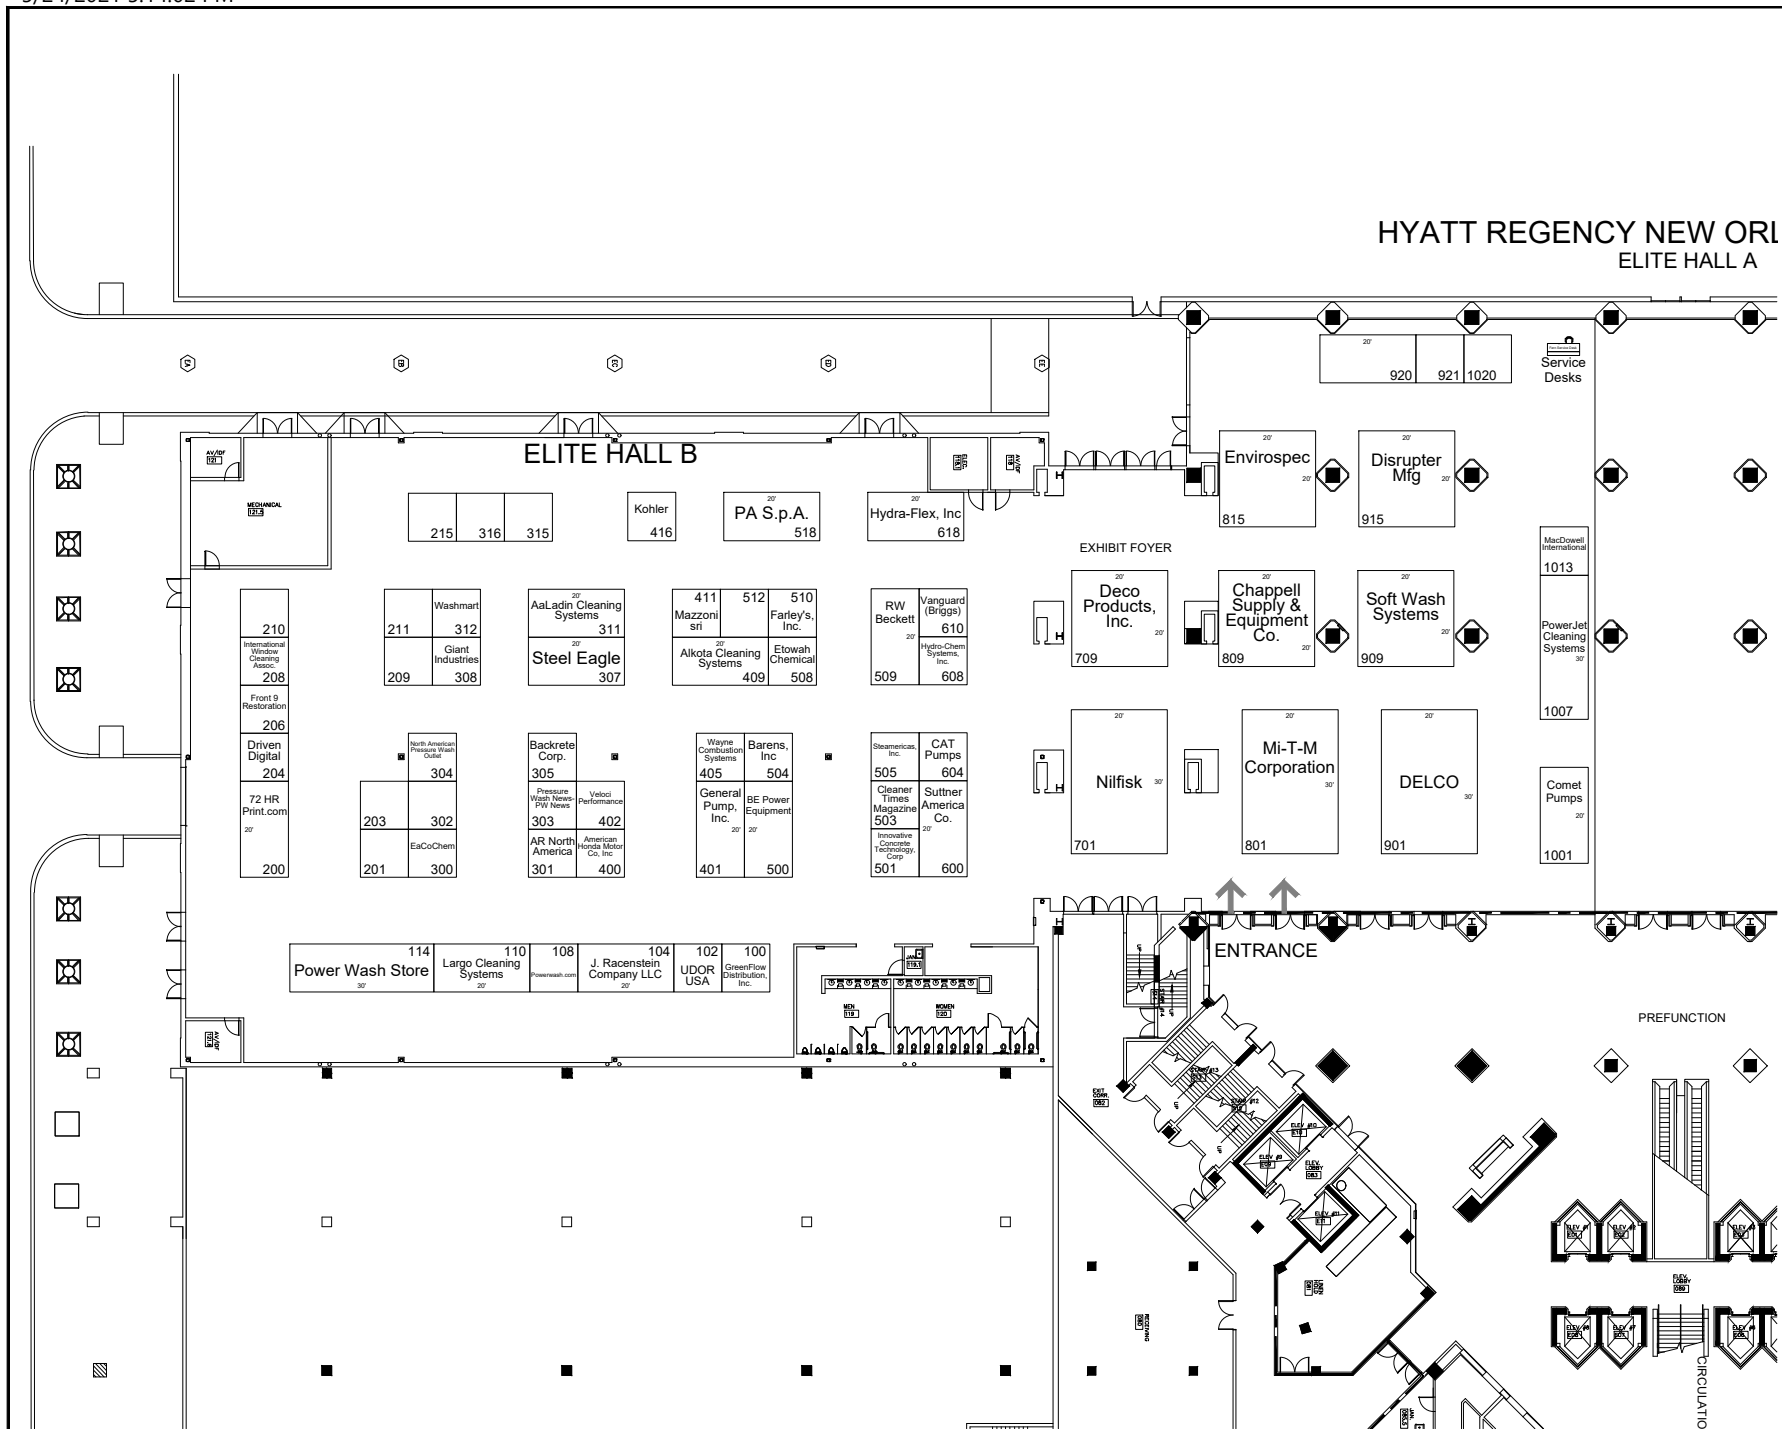

Show Acronym or Name:
PowerClean 2021

Show Date:
September 8-11, 2021

Facility Name:
Hyatt Regency New Orleans

Facility City, State:
New Orleans, LA

Show Room Location:
Elite Hall A & B

Booth Legend

Inventory as of 05/24/2021

Dimension	Size	Qty	SqFt
10'x10'	100	40	4,000
10'x20'	200	14	2,800
10'x30'	300	2	600
20'x20'	400	5	2,000
20'x30'	600	3	1,800
Totals:	64	11,200	

Account Executive:
Valerie A LeDoux

Show Number:
06-08257-21

Drawn By:
Herman Bottoms

File Name:
08257-06-21 r12

Revised Date:
5/24/2021 5:13 PM

Drawing Scale:
1/4"=10'=0"

Notes:
Every effort has been made to ensure the accuracy of all information contained on this floor plan. However, no warranties, either expressed or implied are made with respect to this floor plan. If the location of building columns, utilities or other architectural components of the facility is a consideration in the construction of an exhibit, it is the sole responsibility of the exhibitor to physically inspect the facility to verify all dimensions and locations.

fern